



Republic of the Philippines
SOUTHERN LUZON STATE UNIVERSITY
Lucban, Quezon



REQUEST FOR QUOTATION

CONSTRUCTION OF MULTI-PURPOSE HALL AT CABHA BUILDING (PMO)

Purchase Request No. 2025-02-0553
Approved Budget for the Contract: ₱ 945,000.00

The Southern Luzon State University through the Bids and Awards Committee invites interested firms/supplier to submit quotation for the procurement of Construction of Multi-Purpose Hall at CABHA Building (PMO) to apply the sum of Nine Hundred Forty-Five Thousand Pesos Only (₱ 945,000.00) inclusive of VAT, being the **Approved Budget for the Contract (ABC)**, details as follows:

Qty.	Unit	ITEM/S DESCRIPTION
1	lot	Construction of Multi-Purpose Hall at 6th Floor of CABHA Bldg.
		*see attached documents for specifications

1. The quotation must be submitted (can also be send thru email at the contact details listed below) or to the Office of the Procurement Office/Bids and Awards Committee, Southern Luzon State University, 2nd Flr. Hermano Puli Building, and shall be received by the Committee.

E-mail : slsuprourement@slsu.edu.ph

2. The SLSU reserves the right to reject any or all quotations and/or proposals and waive any formalities/ informalities therein and to accept such bids it may consider as most advantageous to the agency and to the government. Southern Luzon State University SLSU neither assumes any obligation for whatsoever losses that may be incurred in the preparation of bids, nor does it guarantee that an award will be made.


MARIDEL C. ZABELLA
Director, Procurement Office
Southern Luzon State University
Lucban, Quezon
Tel. No.: (042)540-6519

Republic of the Philippines
SOUTHERN LUZON STATE UNIVERSITY
Project Management Office
Lucban , Quezon

PROJECT TITLE: Construction of Multi-Purpose Hall at 6th Floor of CABHA Bldg.

PROJECT LOCATION: Brgy. Kulapi, Lucban Quezon

OWNER : Southern Luzon State University

ABC : P 945,000.00 945,000.00

PROJECT DURATION : 90 CD (Except regular holidays)

PROJECT BRIEF DESCRIPTION : Construction of multi-purpose hall at roof deck of CABHA Bldg.

SUMMARY

ITEM	DESCRIPTION	COST OF MATERIALS	COST OF LABOR AND EQUIPMENT	TOTAL
I	General Requirements			
II	Structural Steel			
III	Steel Trusses			
IV	Tinsmithry			
V	Masonry Works			
VI	Scaffolding			
VII	Electrical Works			
VIII	Doors and Windows			
IX	Ceiling Works			
X	General Finishes			
TOTAL ESTIMATED DIRECT COST				P
OVERHEAD, CONTINGENCIES & MISC.(OCM)				P
INDIRECT COST				
CONTRACTOR'S PROFIT				P
VALUE ADDED TAX (VAT)				P
TOTAL PROJECT COST				P

Amount in Words :

Name of Bidder :



Republic of the Philippines
SOUTHERN LUZON STATE UNIVERSITY
Project Management Office
Lucban , Quezon

PROJECT TITLE: Construction of Multi-Purpose Hall at 6th Floor of CABHA Bldg.
PROJECT LOCATION: Brgy. Kulapi, Lucban Quezon
OWNER : Southern Luzon State University
MODE OF IMPLEMENTATION : by Contract
PROJECT DURATION: 90 CD (Except regular holidays)
PROJECT BRIEF DESCRIPTION : Construction of multi-purpose hall at roof deck of CABHA Bldg.

BILL OF QUANTITIES

I. General Requirements				
Quantity	Unit	Description	Unit Cost	Total Cost
1	lot	Mobilization		
1	lot	Project Identification & Signs, Tarpaulin with Marine		
		Plywood Backing		
1	lot	Temporary Facilities		
1	lot	Safety and Health Program		
1	lot	Demobilization		
Sub - Total			P	

II. Structural Steel				
Quantity	Unit	Description	Unit Cost	Total Cost
	kgs	W6x16		
	kgs	Welding Rods		
	tanks	Oxygen		
	tanks	Acetylene		
	gal	Epoxy Primer		
1.00	lot	Consumables		
Sub - Total			P	

III. Steel Trusses				
Quantity	Unit	Description	Unit Cost	Total Cost
	pcs	Angle Bar - 50mmx 50mm x 4.00mm x 6.00m		
	pcs	C-Purlins (B.I.) - 50mm x 200mm x 1.20mm x 6.00m		
	pcs	Sag Rod - 10mm Ø Plain Round Bars		
	tanks	Oxygen		
	tanks	Acetylene		
	gal	Epoxy Primer		
1.00	lot	Consumables (Nuts & Washers, Welding Rods, Paint Brushes		
		Cutting Discs, Etc.)		
Sub - Total			P	

IV. Tinsmithry				
Quantity	Unit	Description	Unit Cost	Total Cost
	lm	0.50mm thk PPGI Rib Type Roofing		
	pcs	0.50mm x 0.610m x 2.40m Prepainted Flashing		
	pcs	1/2" thk x 10" x 8' Fascia Board		
	pcs	Angle Bar - 25mmx 25mm x 3.00mm x 6.00m		
	gal	Epoxy Primer		
1	lot	Consumables		
Sub - Total			P	

V. Masonry Works (Incl. Plastering)				
Quantity	Unit	Description	Unit Cost	Total Cost
	pcs	CHB 5"		
	bags	Portland Cement		
	cu.m.	Sand		
	pcs	10 mm dia RSB x 6m		



	kgs	G.I. Tie Wire #16		
1	lot	Consumables		

Sub - Total P

VI. Form Works and Scaffolding Works

Quantity	Unit	Description	Unit Cost	Total Cost
1.00	lot	Scaffolding		

Sub - Total P

VII. Electrical Works

Quantity	Unit	Description	Unit Cost	Total Cost
	pcs	Panel Board, 230V, 60Hz (10 holes)		
	pcs	60 AT, 2P Main Circuit Breaker -Electric (Plug in type)		
	pcs	Circuit Breaker, 30 A, 2P (Plug in type)		
	box	3.50 sq. mm THNN Copper Wire		
	lm	8.00 sq.mm THNN Copper Wire		
	pcs	20mm Ø PVC Conduit Pipes		
	pcs	2" x 4" Utility Box		
	pcs	4" x 4" Junction Box		
	sets	2 Fluorescent Lamp Lamp per Fixtures		
	sets	2 Gang Convenience Outlet		
	sets	3 Gang Switch		
1	lot	Consumables		

Sub - Total P 0.00

VIII. Doors and Windows

Quantity	Unit	Description	Unit Cost	Total Cost
	set	D-1 - Aluminum Frame Panel Door w/ Frosted Glass w/complete acc. and Heavy Duty Lockset. See attached plan for details		
	set	D-2 - Fire Exit Door w/complete accessories see attached plan for details		
	set	W-1 - Aluminum Frame Powder Coated Sliding Glass Window (6mm thk) complete with accessories. See attached plans for details		

Sub - Total P

IX. Ceiling Works (Carpentry Works)

Quantity	Unit	Description	Unit Cost	Total Cost
	pcs	Fiber Cement Board 4.5mm thk 4ftx8ft		
	pcs	19mm x 50mm x 5.0m Metal Furrings spa. @ 0.60m		
	pcs	Wall Angles 1" x 1" x 8'		
	pcs	Carrying Channel 12mm x38mmx5m		
1	lot	Consumables (W.Clip, Blind Rivets Etc, Screw)		

Sub - Total P

X. General Finishes

Quantity	Unit	Description	Unit Cost	Total Cost
		<i>Flooring (Cement Finish)</i>		
	bags	Portland Cement		
	cu.m	Sand S1		
		<i>Paint Works</i>		
	gal	Flat Latex White Paint		
	gal	Semi gloss latex paint		
	bags	Skimcoat		
1.00	lot	Consumables (putty, mesh tape, stickwell, Sand Paper, Paint Brush, Paint Roller)		

Sub - Total P

Republic of the Philippines
Southern Luzon State University
Planning & Development Office
Lucban, Quezon

PROJECT TITLE : Construction of Multi-Purpose Hall at 6th Floor of CABHA Bldg.

PROJECT LOCATION : Brgy. Kulapi, Lucban Quezon

OWNER : Southern Luzon State University

PROJECT DURATION : 90 CD Except Regular Holidays

SUBJECT : Scope of Works

SCOPE OF WORKS

I. GENERAL REQUIREMENTS

- Mobilization – Mobilization shall include all activities and associated cost for transportation of contractor's personnel, equipment and material supplies to the site.
- Construction of temporary facilities.
- Project Billboards – refer to the project engineer for the design/lay-out.
- Demobilization – Demobilization shall include all activities and cost for transportation of personnel, equipment and supplies not required or included in the contract from the site; including disassembly, removal and site clean-up of facilities assembled at the site.
- Safety & health program - This shall include the labor cost of first aider and material cost that will be used for construction, such as safety shoes, safety helmet, first aid kit/meds, and specialized PPE in the duration of building project including DOLE application.

II. STRUCTURAL STEEL

- This work shall consist of fabrication and erection of steel structures (wide flange) including its accessories and constructed in reasonably close conformity with the lines, grades and dimensions shown on the plans or established by the engineer.
- This work shall include the furnishing, fabricating, hauling, erecting, welding and painting of structural steel structures (wide flange) called for in the special provision or shown on the plans. Structural metals will include structural steel, rivet, welding, special and alloy steels, steel forgings and castings and iron castings.

III. STEEL TRUSSES

- This work shall consist of fabrication and installation of roof trusses/framing including installation of purlins, sag rods, labor, tools, equipment and the satisfactory performance in undertaking the proper installation of the system as shown on the plans & and in accordance with the specification.

IV. TINSMITHRY

- This work shall include supply & installation of pre-painted rib type roofing including flashings, gutters, fascia boards, insulations and its accessories.

V. MASONRY WORKS

- The masonry works include the laying of the Concrete Hollow Blocks of non-bearing type with even textures and wall defined edges, with the minimum compressive strength 350psi; all masonry walls shall provide with 10mm reinforcing bars as specified in the details.
- The masonry finishes shall be smooth plaster finish unless otherwise specified.

VI. SCAFFOLDINGS

- The work shall include installation and dismantling of scaffolding.

VII. ELECTRICAL WORKS

- All electrical works shall provide all materials and equipment and perform all the works necessary for the complete execution of the electrical system shown on the electrical drawings with the reference to the general construction drawings.
- Supply and installation of electrical fixtures.
- Supply and installation of electrical wire and cable.
- Supply and installation of electrical pipeline.
- All materials and equipment to be installed shall be of approved quality and should be presented to Southern Luzon State University/ Representative Engineer for approval prior to installation.
- All materials shall conform to the reference code and standard. Materials shall be subjected to test if necessary.

VIII. DOORS & WINDOWS

- The contractor shall provide all the doors, door jamb, windows and glass wall and other materials needed as specified in the drawing plans and specifications.
- Installation of glass door and windows at the multi-purpose hall

IX. CEILING WORKS

- Construction of ceiling in metal framing at multi-purpose hall.

X. GENERAL FINISHES

- Flooring
 - Construction of cement finish flooring.
- Paint works
 - Consist of furnishing all items, articles, materials, tools, equipment, labor, scaffolding, ladder, methods and other incidentals necessary and required for the satisfactory completion of the works.
 - It covers complete painting and finishing of wood, plasters, concrete metal or other surfaces exterior or interior of building.

Prepared by:


Engr. Joe Marino P. Abutal
Assistant Planning Engineer


Recommending Approval:


Engr. Melvin A. Makipagay
Director, Project Management Office


Approved by:


Dr. Frederick T. Villa
University President


2 $\angle$ 50mm x 50mm x 4mm Angle Bars

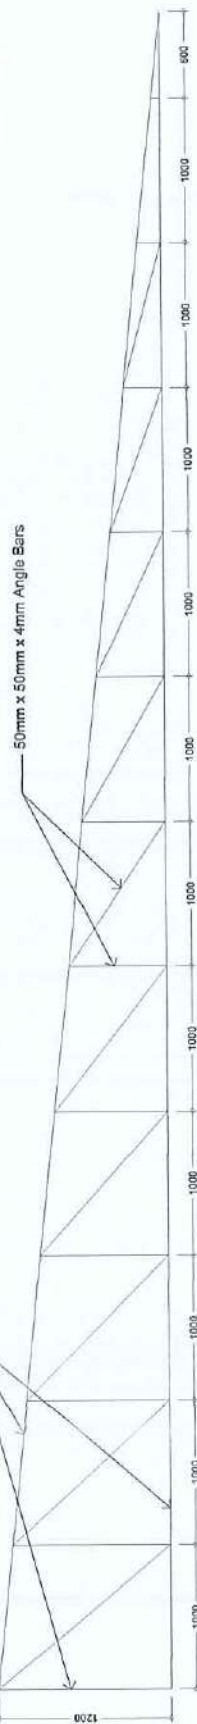


TRUSS DETAIL
SCALE: 1/20

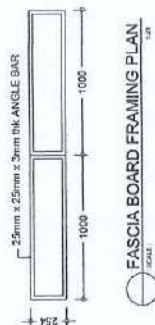

FASCIA BOARD FRAMING PLAN
SCALE: 1/20

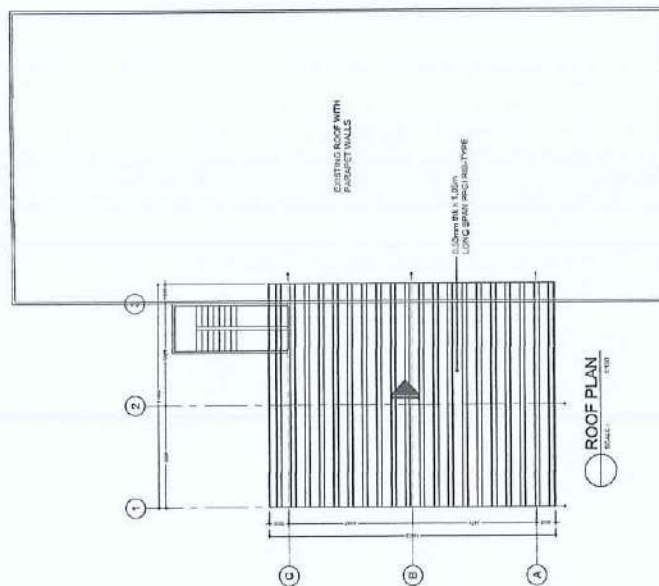

ROOF PLAN
SCALE: 1/20

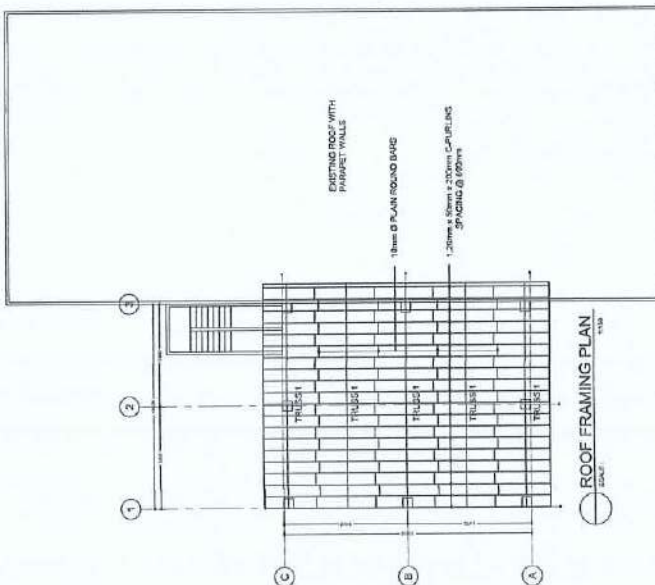

ROOF FRAMING PLAN
SCALE: 1/20



CIVIL / STRUCTURAL ENGINEER
PROJECT TITLE
CONSTRUCTION OF MULTI-PURPOSE HALL AT 6TH FLOOR OF CABHA BLDG.
NEAREST: BUELA CAMPUS, BUELA, LUNDA, QUEZON

DRAWN BY:
ENGR. JOSE MARINO P. ASUTAL
ASSISTANT ENGINEER

REVIEWED BY:
ENGR. MELVIN M. KAPAGAY
DIRECTOR, BUELA MANAGEMENT OFFICE

APPROVED BY:
DR. FRANK T. VILLA
DEPUTY PRESIDENT

SHEET NO.
S-2
SHEET CONTENTS:
ROOF PLAN
TRUSS DETAIL
FASCIA BOARD FRAMING PLAN


GENERAL ELECTRICAL NOTES:

- ALL ELECTRICAL WORKS SHALL BE IN ACCORDANCE WITH PROVISIONS OF THE LATEST EDITION OF THE PHILIPPINE ELECTRICAL CODE AND THE REQUIREMENTS OF THE POWER SERVICE COMPANY CONCERNED.
- ALL WIRES SHALL BE COPPER TYPE T.W. ON THE INTERMEDIATE AND FINAL POINTS OF INSTALLATION.
- ALL JOINTS, UTILITY, SQUARE, AND PULL BOXES SHALL BE GAUGE #16 OR APPROVED EQUIVALENT AND BE PAINTED WITH ONE COAT OF RED LEAD PAINT.
- ALL MATERIALS TO BE USED SHALL BE BRAND NEW AND OF THE APPROVED TYPE, APPROPRIATE WITH THE LOCATION AND INTENDED USE.
- POWER SUPPLY SHALL BE 240 VOLTS, SINGLE PHASE, 60 HZ.
- ALL WIRING SHALL BE DONE UNDER THE DIRECT SUPERVISION OF A QUALIFIED LICENSED ELECTRICAL ENGINEER OR MASTER ELECTRICIAN.
- MINIMUM SIZE OF CONDUCTORS SHALL BE 2.00mm² T.W. ON 15mm² TRAIL SIZE.
- MOUNTING HEIGHT FROM FINISH FLOOR LINE TO THE CENTER LINE OF DEVICES SHALL BE AS FOLLOWS:
 CONVENIENCE OUTLET 1300mm
 LIGHT SWITCHES 1300mm
 PANEL BOARDS 1800mm
 ELECTRICAL METER 1500mm
 SERVICE ENTRANCE 5400mm
- ALL VERTICAL AND HORIZONTAL CONDUIT SHALL BE CONCEALED OR EMBEDDED ON CONCRETE WALLS AND FLOORS.
- ALL CONDUITS SHALL BE PROPERLY REAMED PRIOR TO INSTALLATION TO AVOID.
- WORKMANSHIP OF THE WORK THROUGHOUT SHALL BE EXECUTED IN THE BEST AND MOST THOROUGH MANNER KNOWN TO THE TRADE TO THE SATISFACTION OF THE ARCHITECT AND THE ENGINEER.


LEGENDS:

- PANEL BOARD
- CONVENIENCE OUTLET
- TWO LAMP PER FIXTURE
- FLUORESCENT LAMP
- CIRCUIT BREAKER
- SERVICE ENTRANCE
- KILOWATT HOUR METER
- AIR CONDITION UNIT OUTLET

2 x 8.00 mm² T.W. x 1.5 mm² TW
in 32mm GWT Conduit

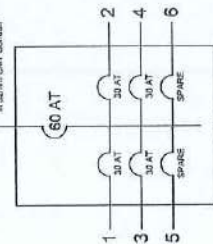

RISE R DIAGRAM

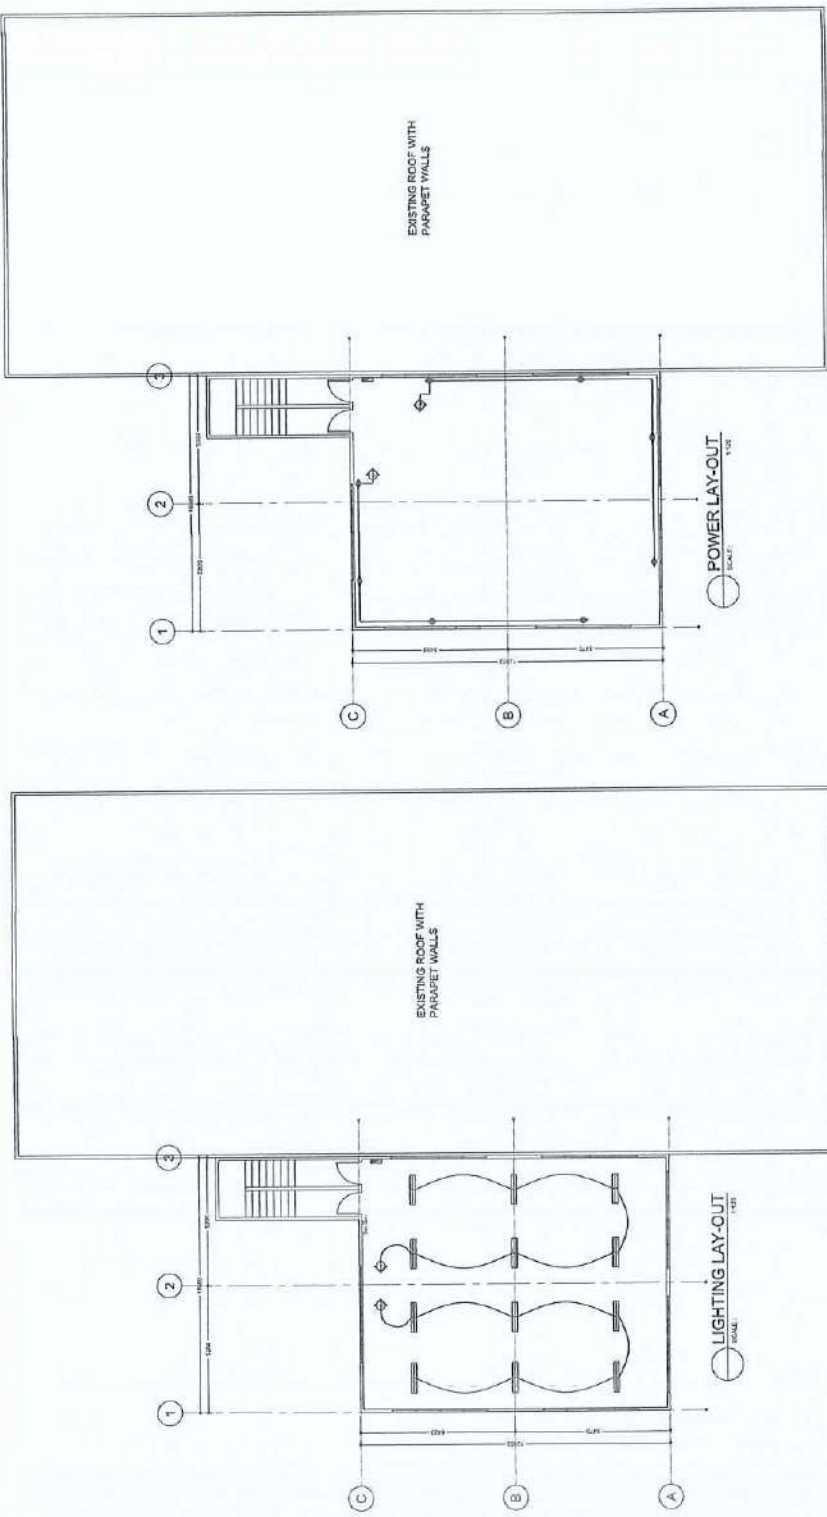

LOAD DESCRIPTION	NO. OF FIXTURES	WATTS	TOTAL WATTS	AMPERE	PROTECTION	WIRE CONDUCTOR SIZE	GROUNDING	CONDUIT
Fluorescent Lamp	20	20	400	1.74	30 2P	2 - 3.50mm ²	1 - 3.50mm ²	20 mm
Convenience Outlet	8	200	1600	6.96	30 2P	2 - 3.50mm ²	1 - 3.50mm ²	20 mm
TOTAL WATTS = 2,000W								

SCHEDULE OF LOADS

	PROJECT TITLE	CONSTRUCTION OF MULTI-PURPOSE HALL AT 6TH FLOOR OF CABHA BLDG.	PROJECT ADDRESS	BLK. CAMPUS, PROJECT, ANTIPOLO, LAGUNA QUARTON
	CIVIL / STRUCTURAL ENGINEER			
DRAWN BY:	ENGR. JOE MARIANO P. ASEITAL	REVIEWED BY:	ENGR. JOE MARIANO P. ASEITAL	APPROVED BY:
DATE	10/10/2024	DATE	10/10/2024	DATE
PROJECT NO.	10/10/2024	PROJECT NO.	10/10/2024	PROJECT NO.
SHEET NO.	E-1	SHEET NO.	E-1	SHEET NO.

GEODETIC ENGINEER

VICINITY MAP

SITE DEVELOPMENT PLAN

THIS SITE

[illegible]

LOCATION MAP

PERSPECTIVE

APPROXIMATELY 21% OF THE TOTAL ESTIMATED

PROJECT TITLE:

Construction of Multi-Purpose Hall at
6th Floor of CABA Building

1/28/88 BY:

AR. CHRISTIAN LOIS S. RUEDA, and

REVIEWERS' REPORT

1000

[illegible]

--	--

RECOMMENDING APPROVAL:

ENGR. MELVIN A. MCKINLEY


✓

DR. FREDERICK T. VILLA

1818

1000


1000

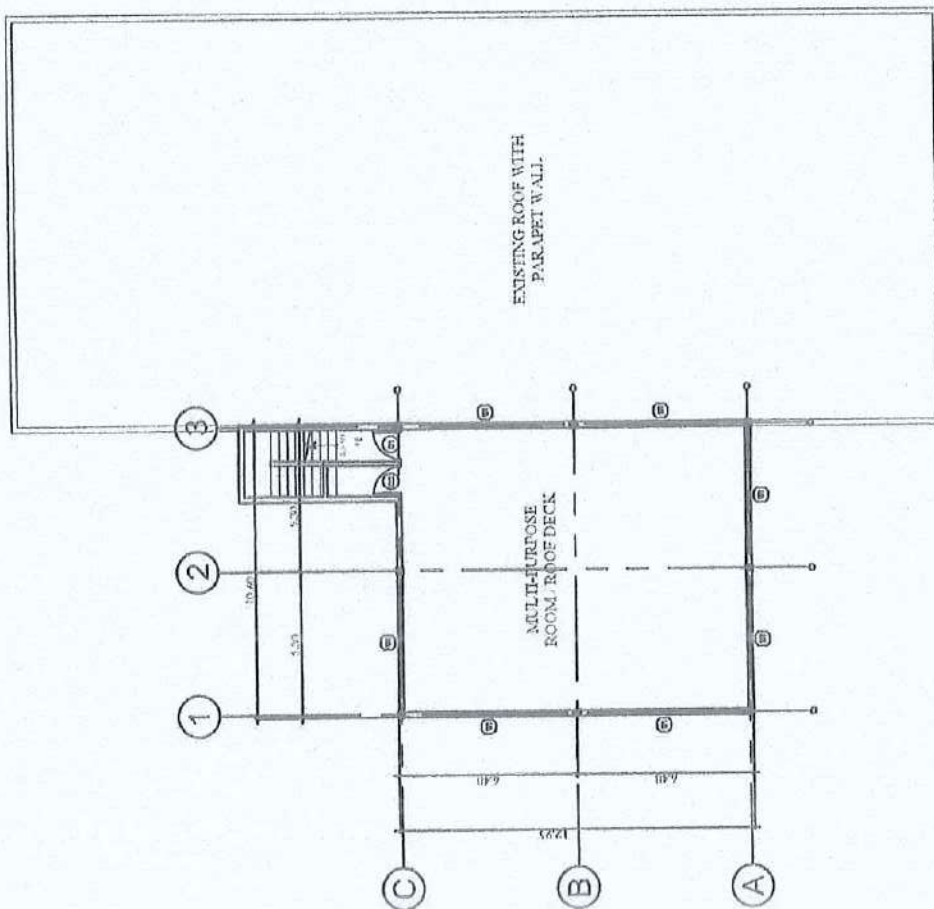


FLOOR PLAN
 SCALE 1/8" = 1'-0"

	PROJECT TITLE Construction of Multi-Purpose Hall of 6 th Floor of CASHA Building	PROJECT NO. 46-2-40-11-000-2-010-2	DRAWN BY [Signature]	CHECKED BY [Signature]	REVISIONS 1. 11/1/2011 2. 11/1/2011 3. 11/1/2011	APPROVED BY SNGR. NEVILAN PAMPAGAY	DATE 11/1/2011	SHEET A1
---	---	---------------------------------------	-------------------------	---------------------------	---	---------------------------------------	-------------------	-------------


[illegible]

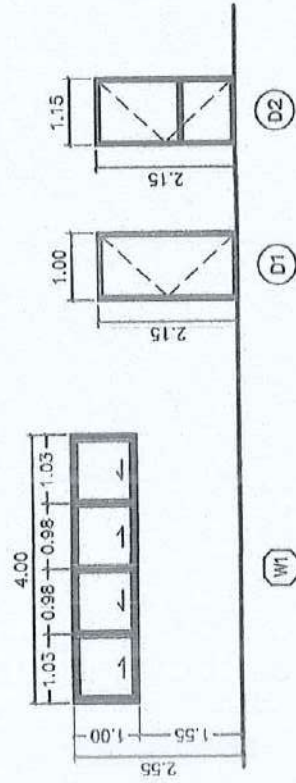

SCHEDULE OF DOORS & WINDOWS

1:100 MTS

SCALE

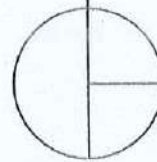

	PROJECT NO. 15-00000000000000000000	PROJECT TITLE Construction of Multi-Purpose Hall at 5th Floor of CASHA Building	PROJECT NO. 15-00000000000000000000	PROJECT NO. 15-00000000000000000000	PROJECT NO. 15-00000000000000000000	PROJECT NO. 15-00000000000000000000	PROJECT NO. 15-00000000000000000000	PROJECT NO. 15-00000000000000000000
					PROJECT NO. 15-00000000000000000000	PROJECT NO. 15-00000000000000000000	PROJECT NO. 15-00000000000000000000	PROJECT NO. 15-00000000000000000000

A7